

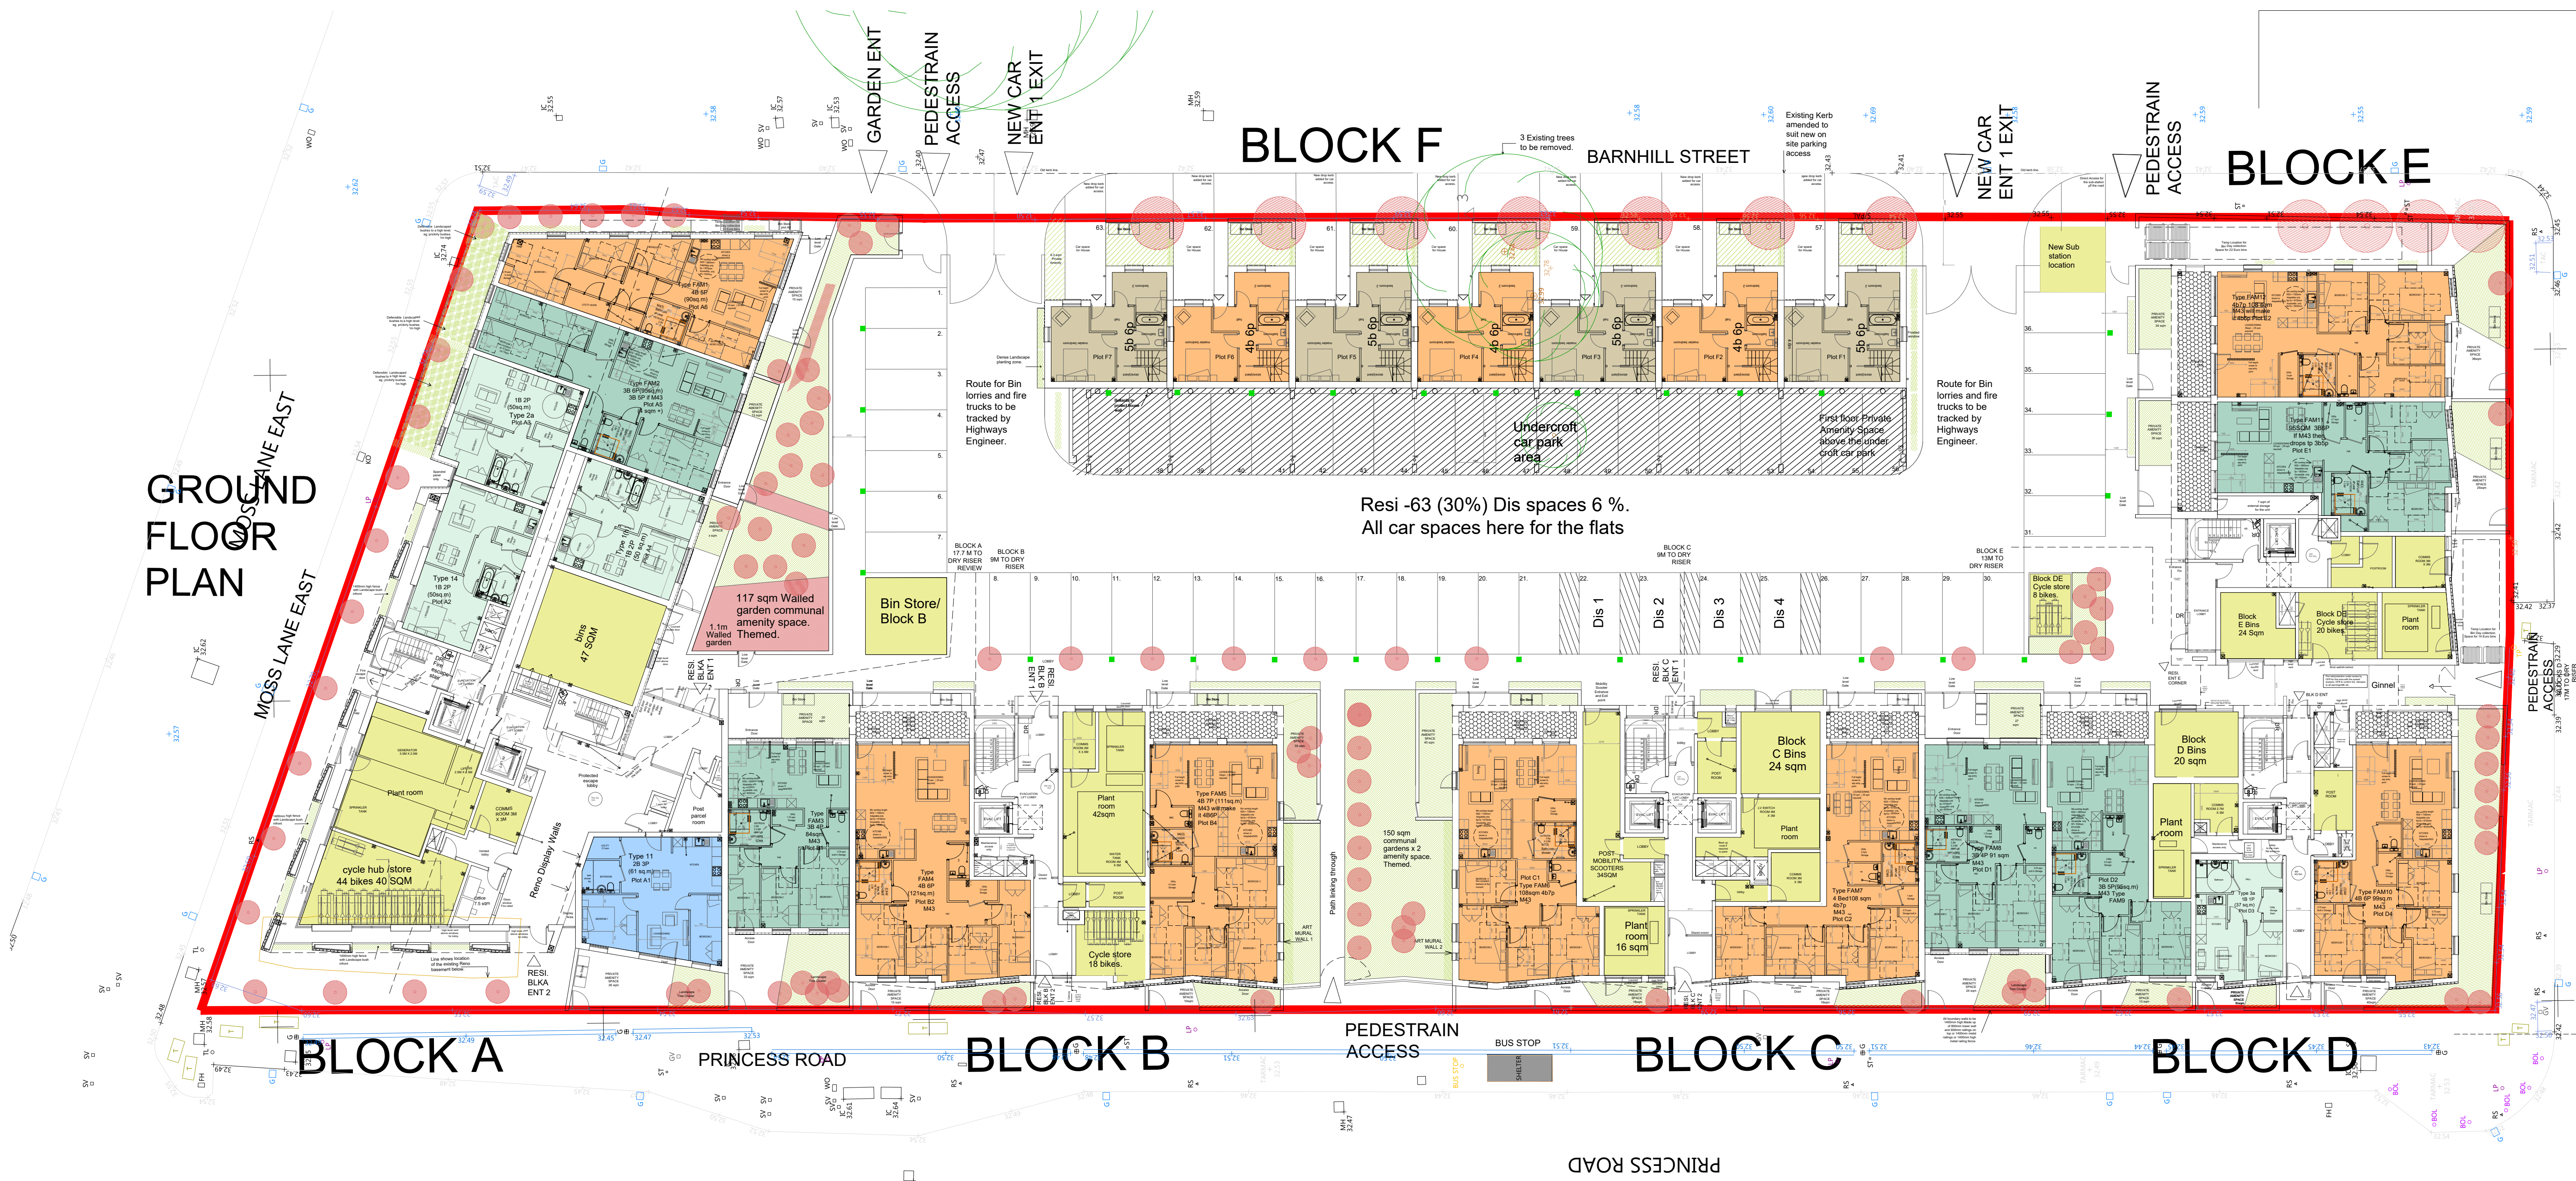


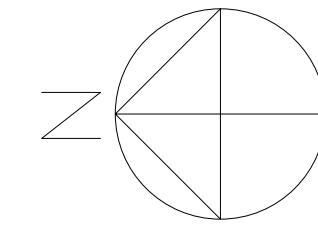

1:200 scale

 

Note.
Please note any 2bed 3 (61sqm) person shown with a double bed in the 2nd bedroom, is still classified as only a 61sq 2b3p flat to suit NSS.

MC

AU

Modern City

Architecture & Urbanism

2 Commercial Street

Castlefield

Manchester

M15 4RQ

t: 0161 974 7203

e: info@mcau.co.uk

www.mcau.co.uk

Client
MSV
Project
Land to the West of Barnhill Street

Description
Moss Side
GROUND FLOOR PLAN
Scheme 17-OPTION K

Status	STAGE 3	Drawn By	PJS/JT/SR
Job Number	1215	Scale	1:200@A1
Drawing Number	1215-03-00	Date	JAN 25
		Revision	P21