





Townhouses East Elevation 1:100

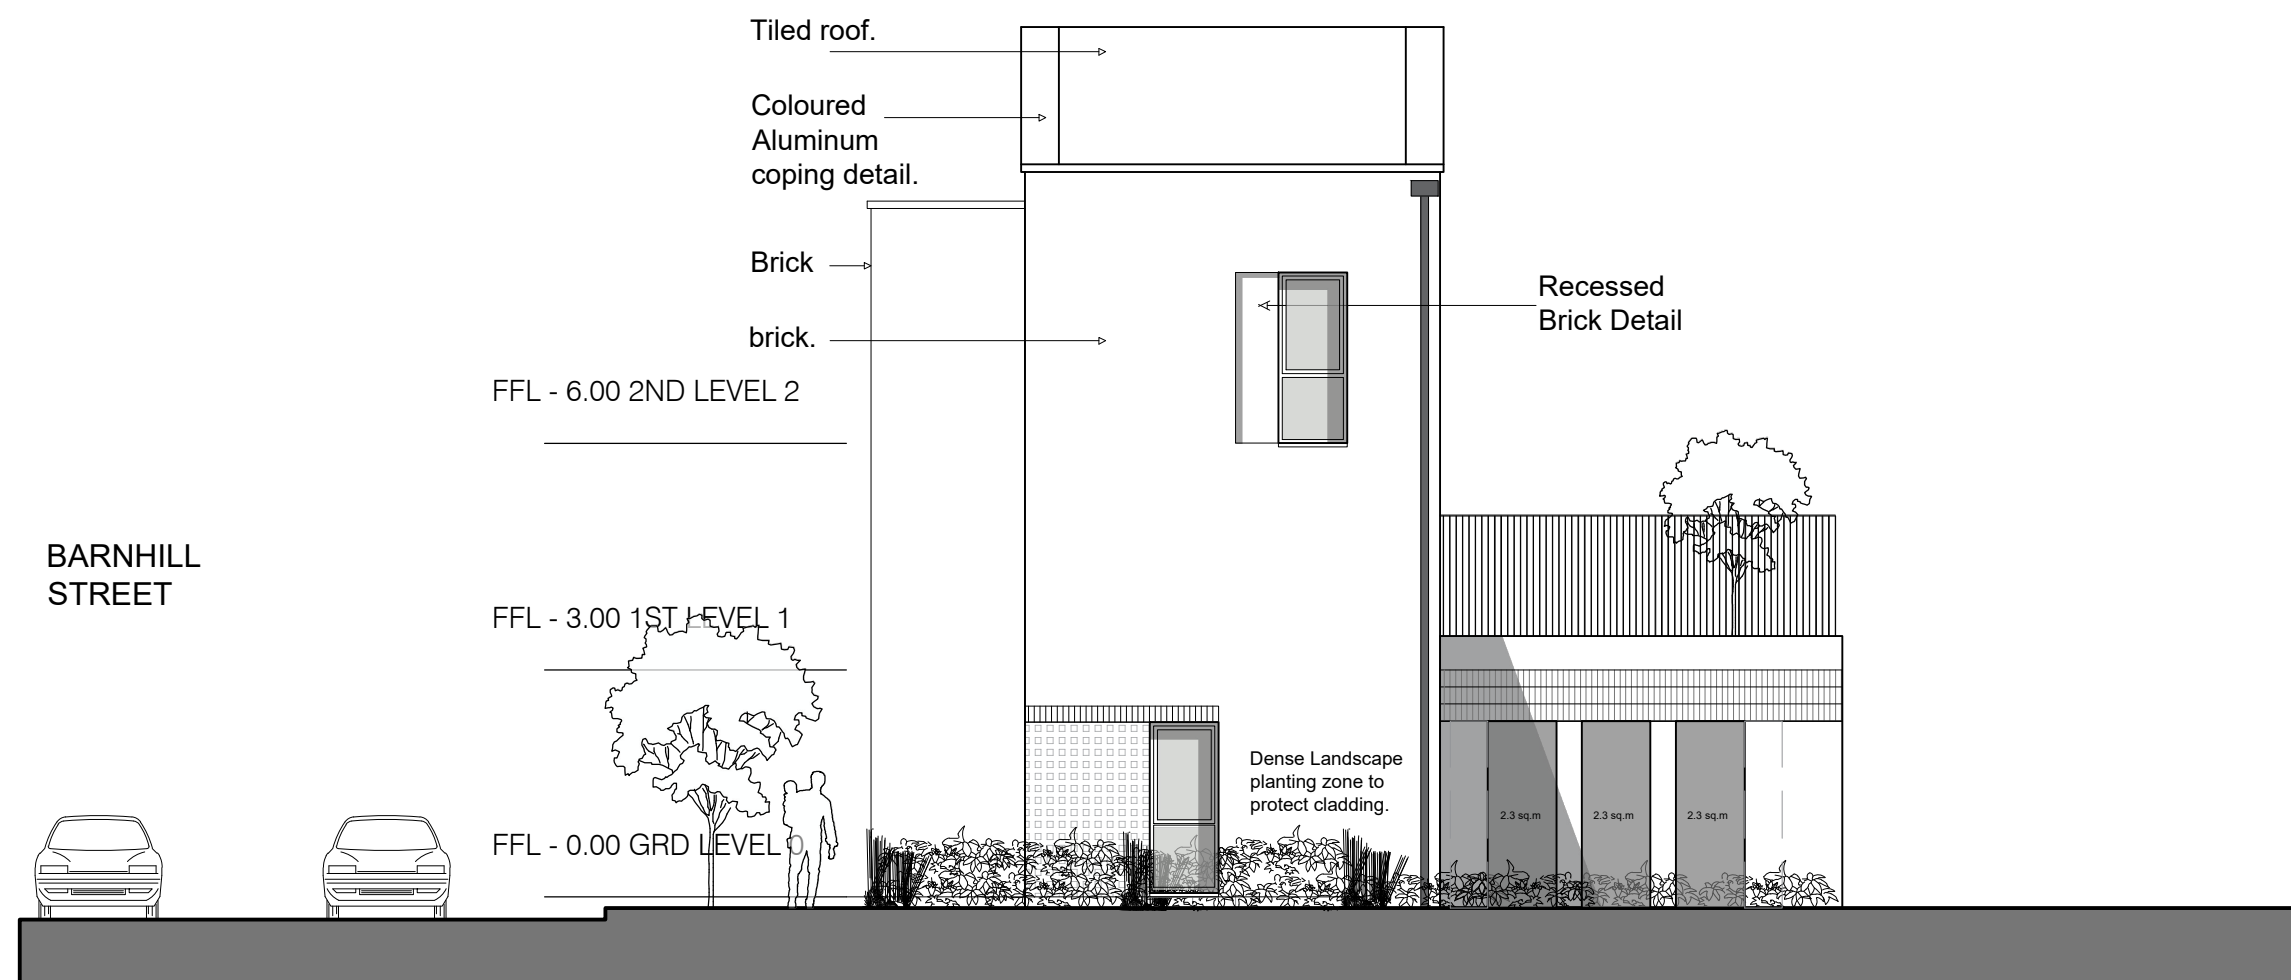

Townhouses North Elevation 1:100

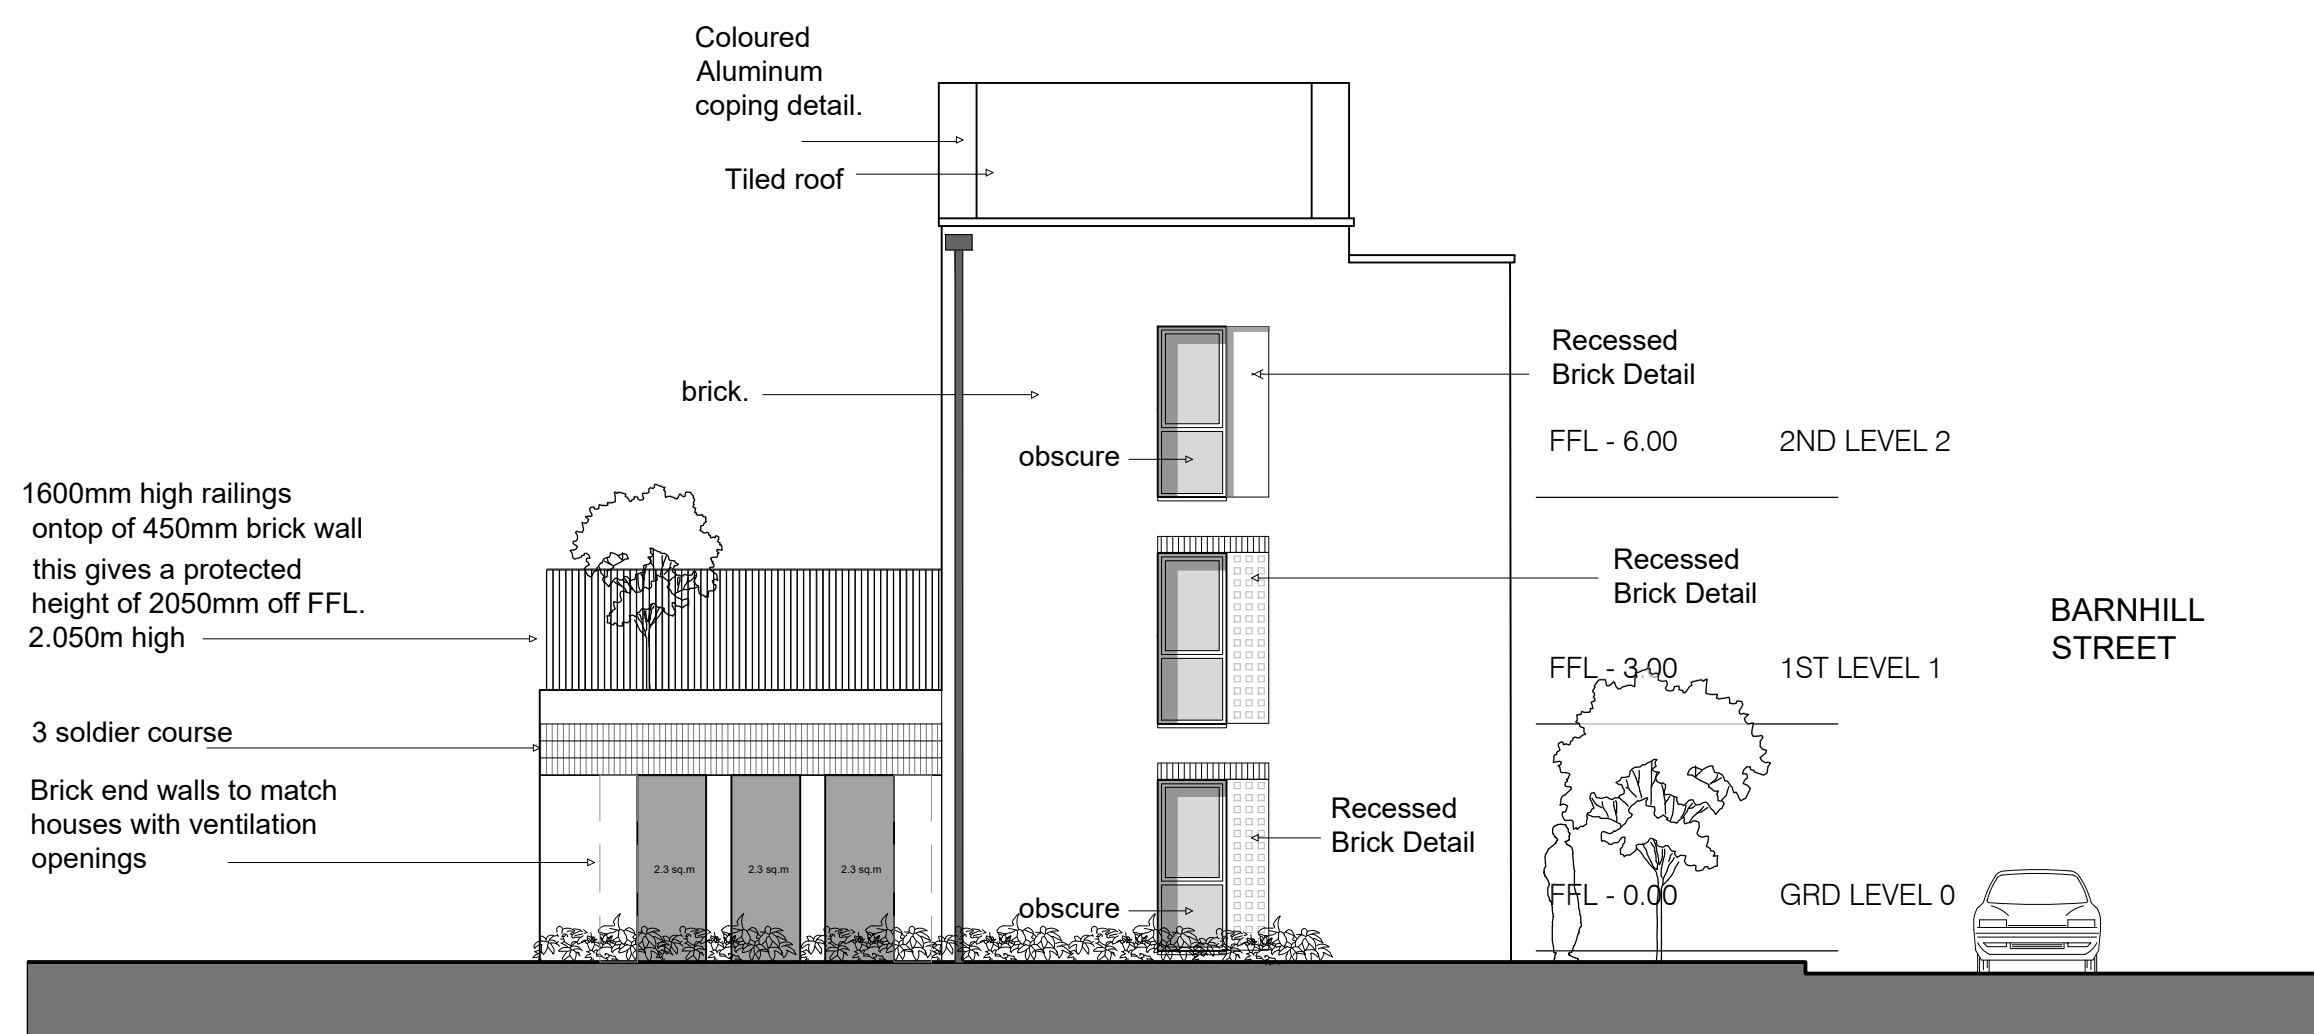


Townhouses South Elevation 1:100



Townhouses West Sectional Elevation 1:100



Townhouses West Elevation 1:100

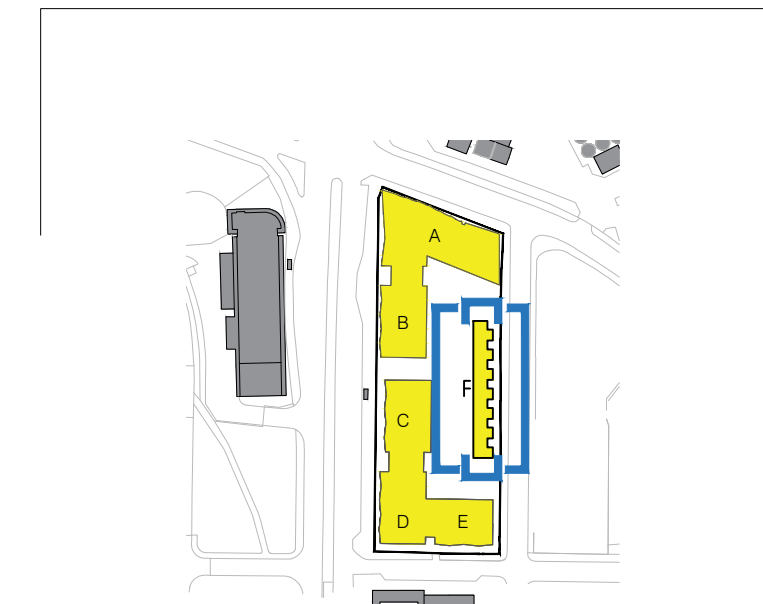

MC AU Modern City Architecture & Urbanism
 2 Commercial Street
 Castlefield
 Manchester
 M15 4RQ
 t: 0161 974 7203
 e: info@mcau.co.uk
 www.mcau.co.uk

Client: MSV/Caddick
 Project: Land at Barnhill Street/Raby Street Moss Side
 Description: Proposed Block F Townhouses Elevations

Status	Stage 3 Planning	Drawn By	KC
Job Number	1215-MCAU	Scale	1:100@A1
Drawing Number	F-05-01	Date	Aug 24
		Revision	P16

Copyright Modern City Architecture & Urbanism Ltd